




3  
6 DETAIL 3/4" = 1'-0"

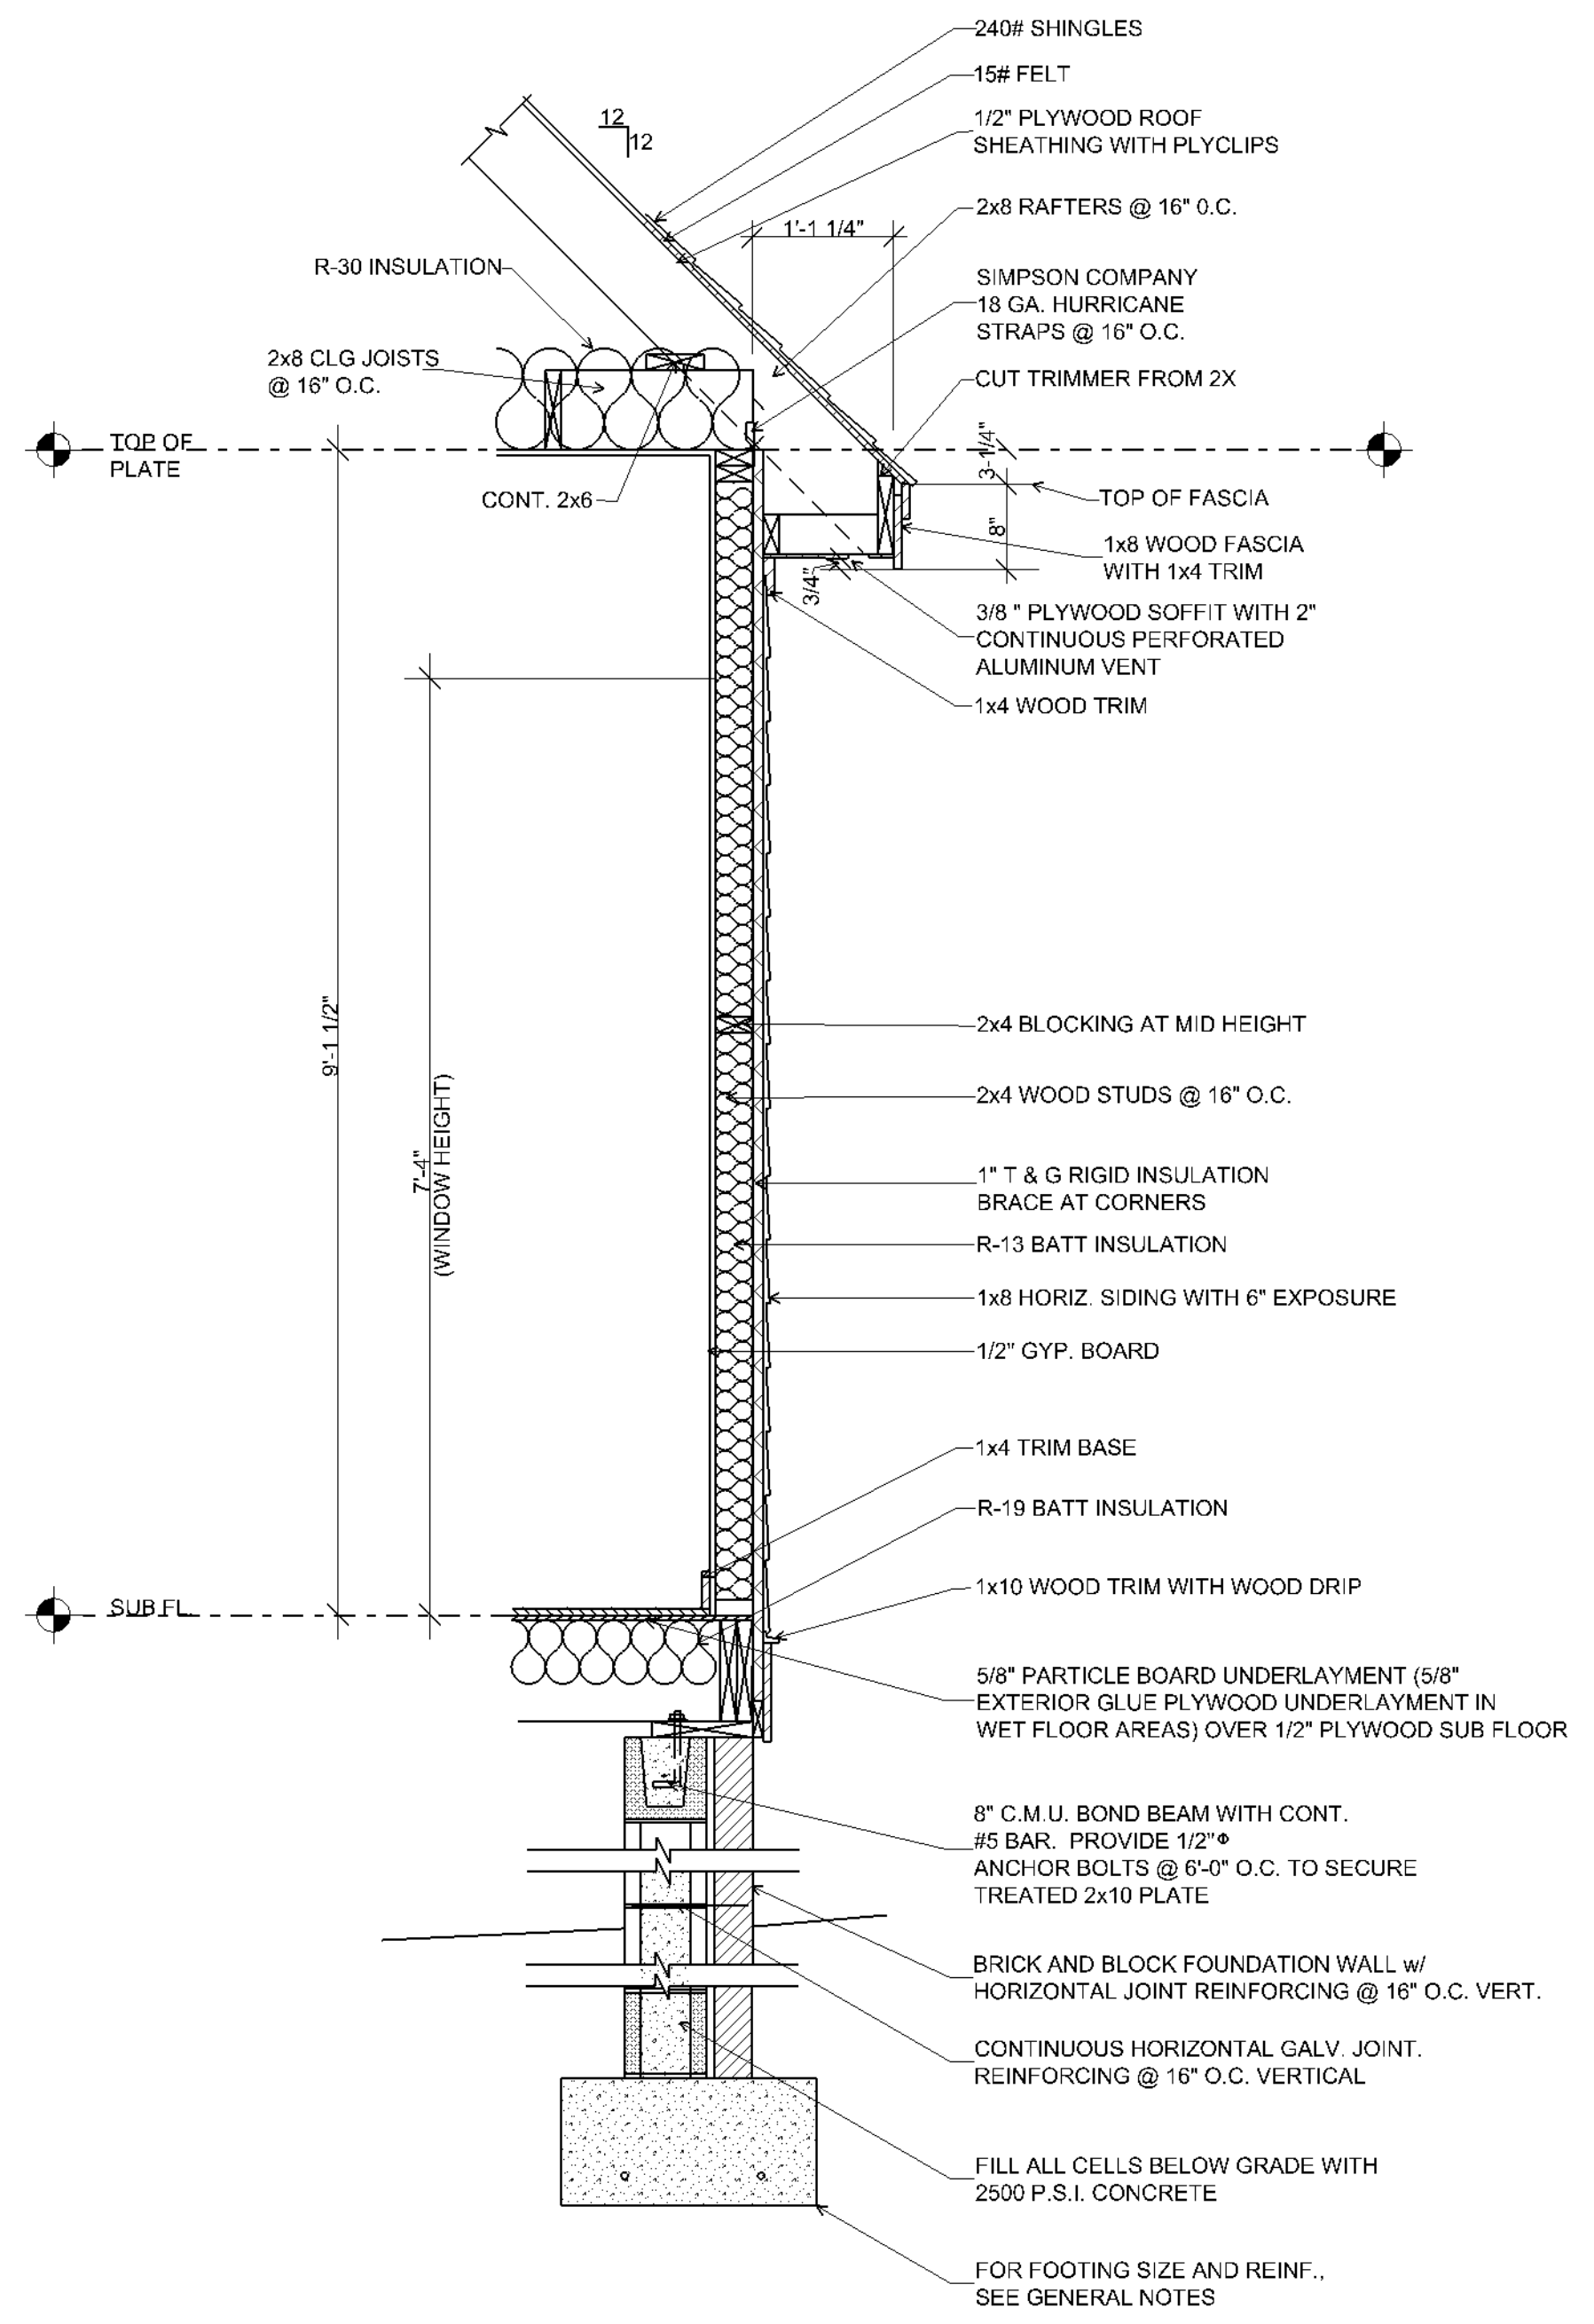


1  
5 WALL SECTION 3/4" = 1'-0"

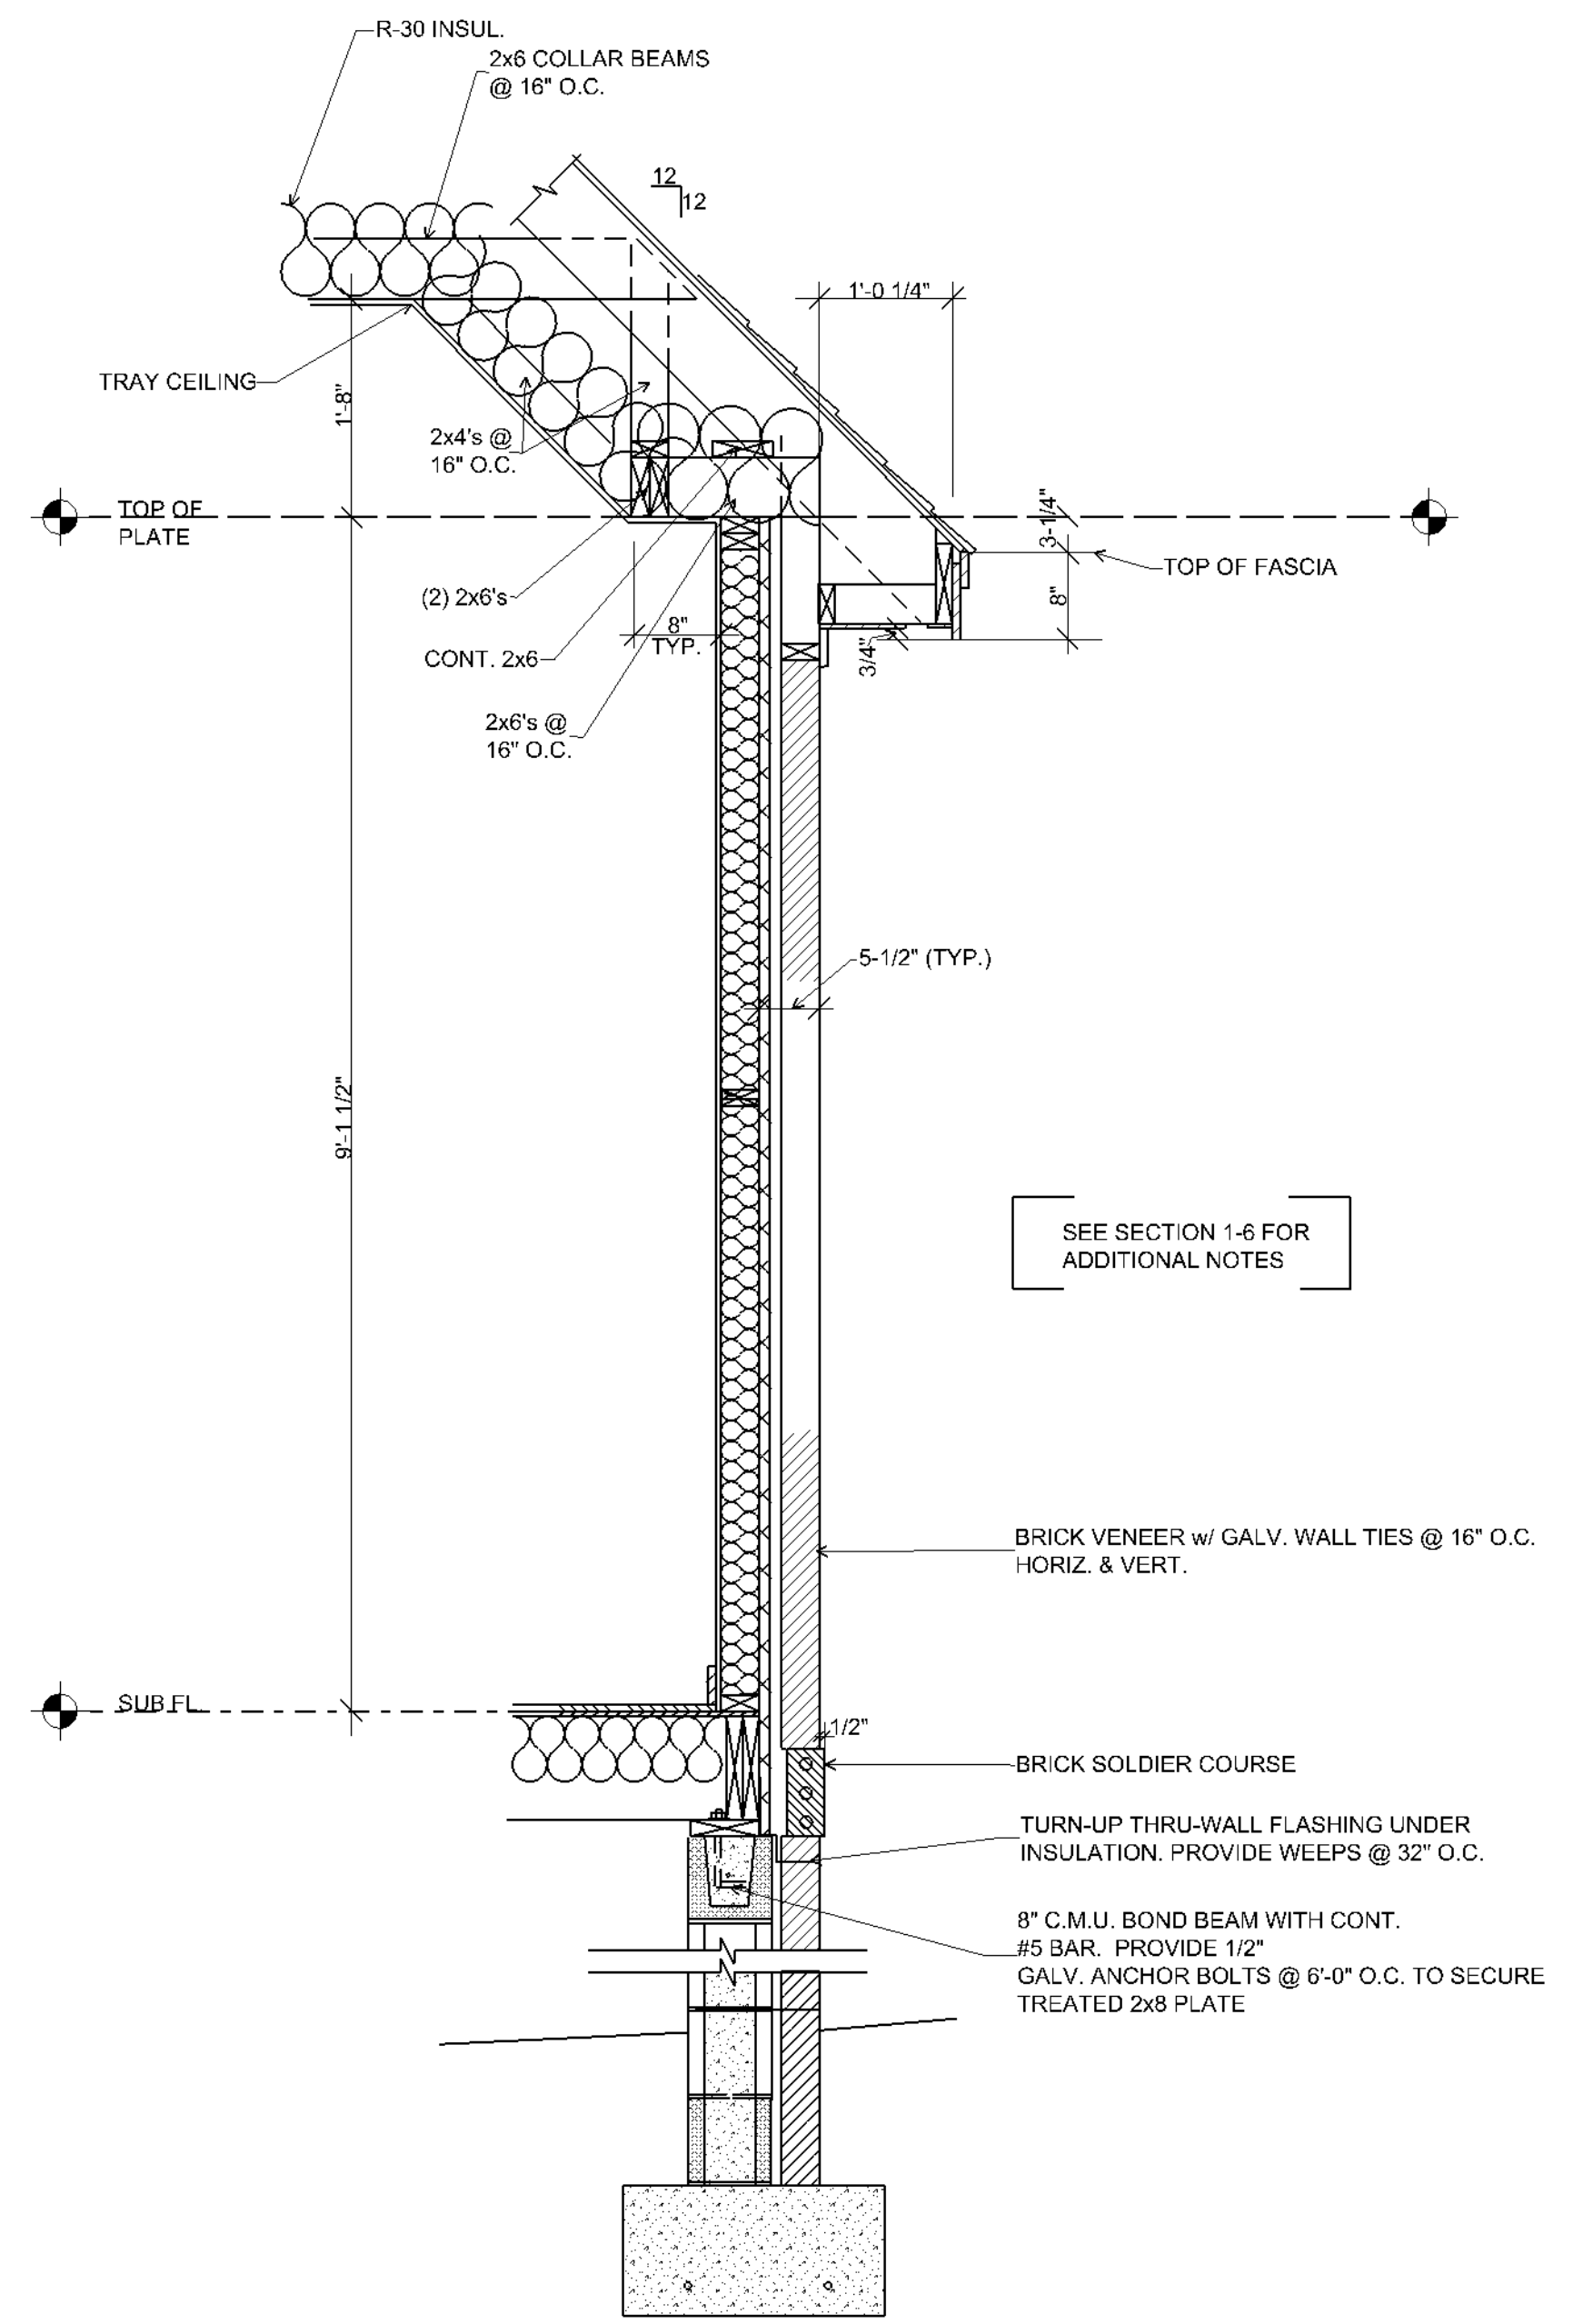


2  
5 WALL SECTION 3/4" = 1'-0"

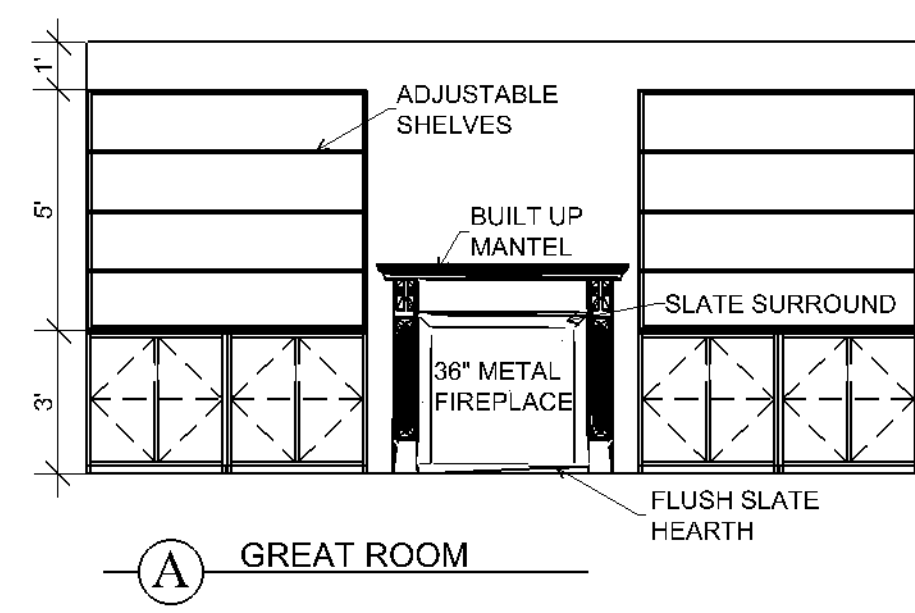


A GREAT ROOM

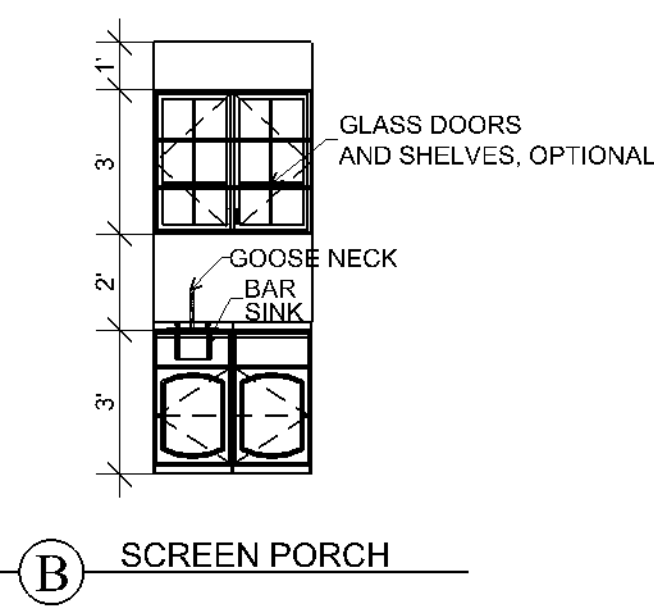


B SCREEN PORCH

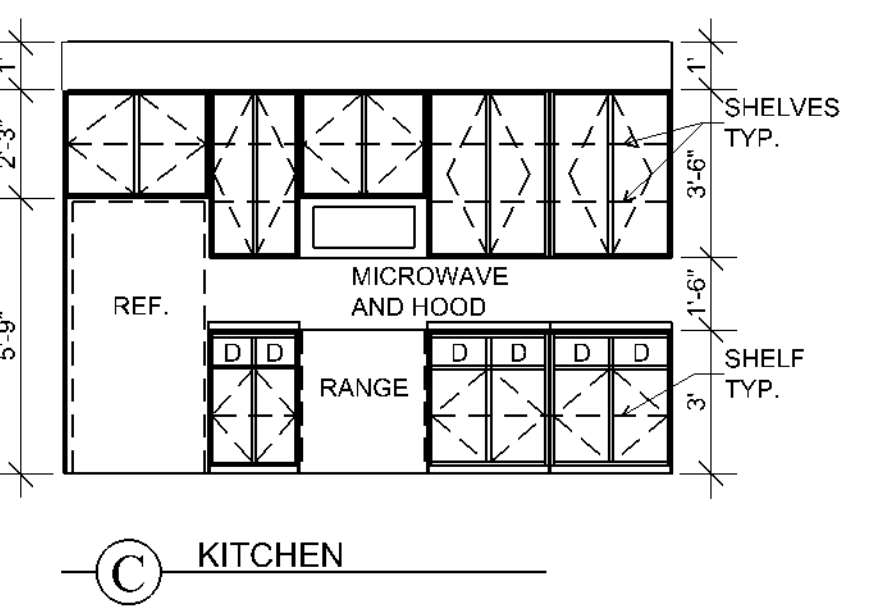


C KITCHEN

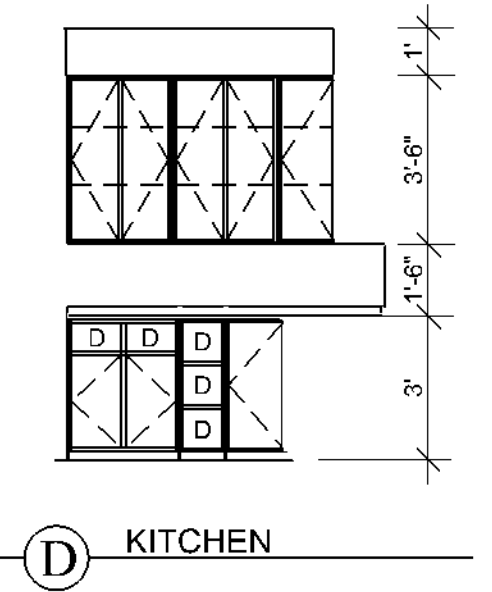


D KITCHEN

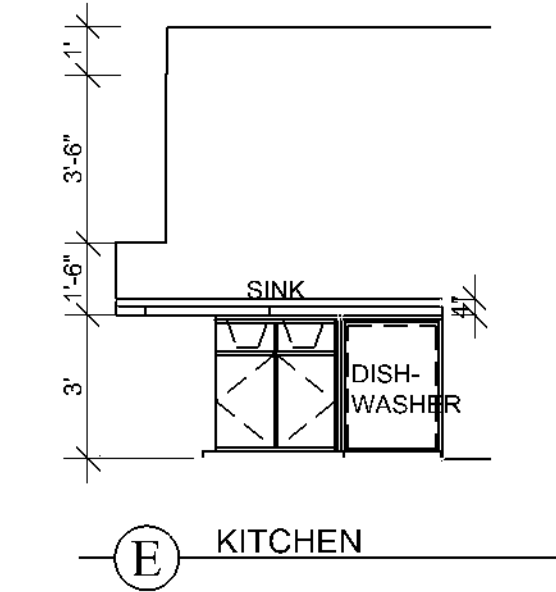


E KITCHEN

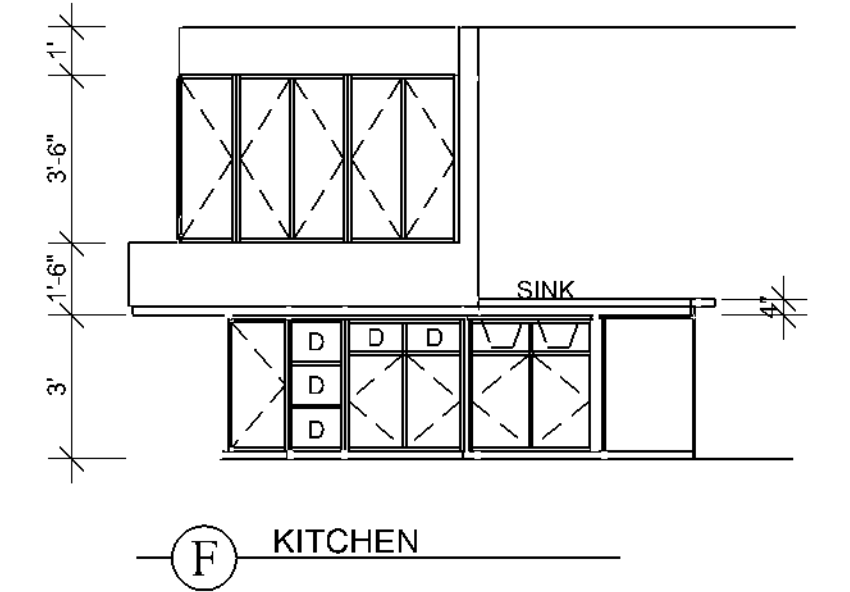


F KITCHEN

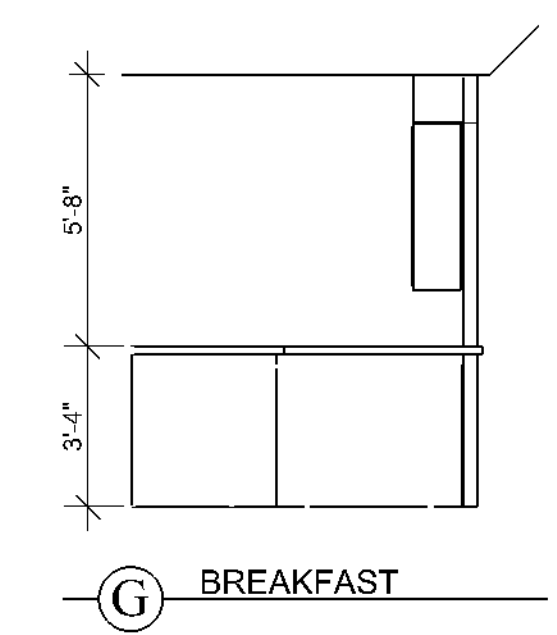


G BREAKFAST

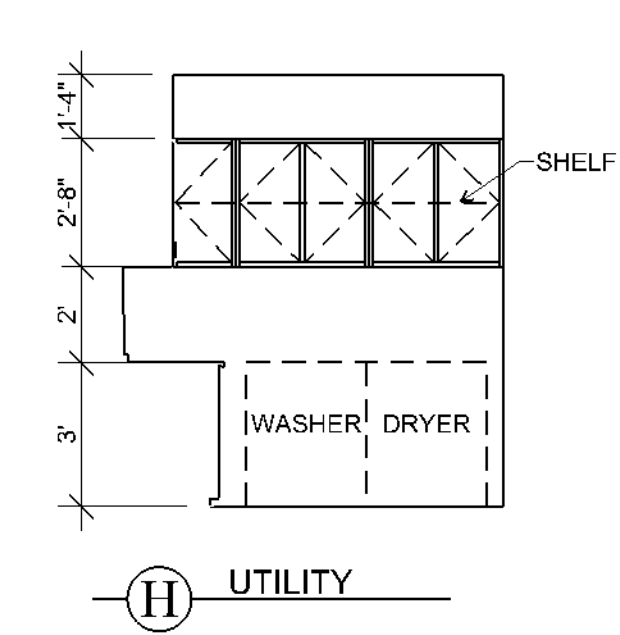


H UTILITY

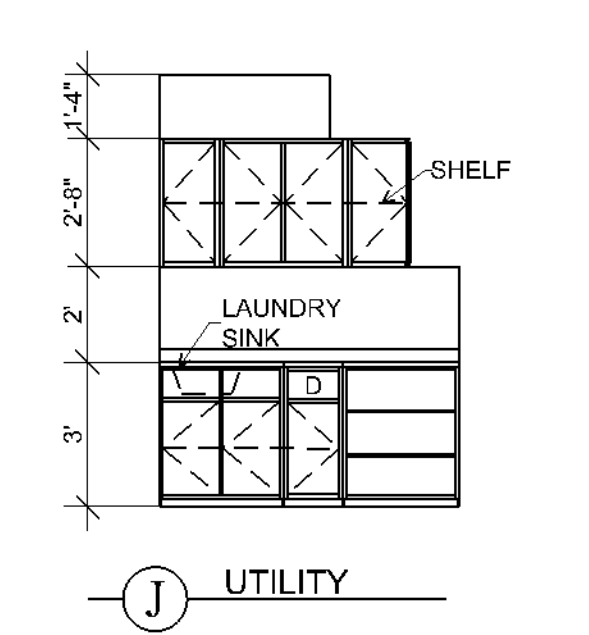


J UTILITY

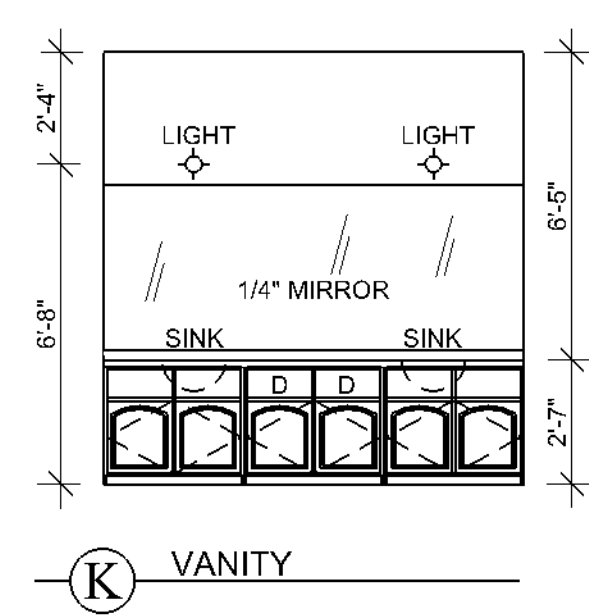

K VANITY

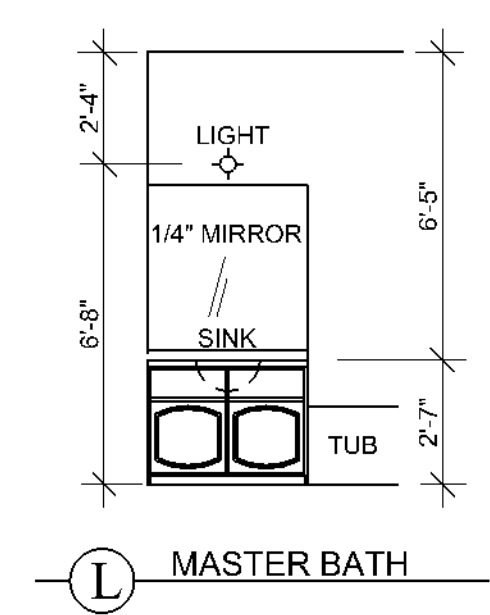

L MASTER BATH

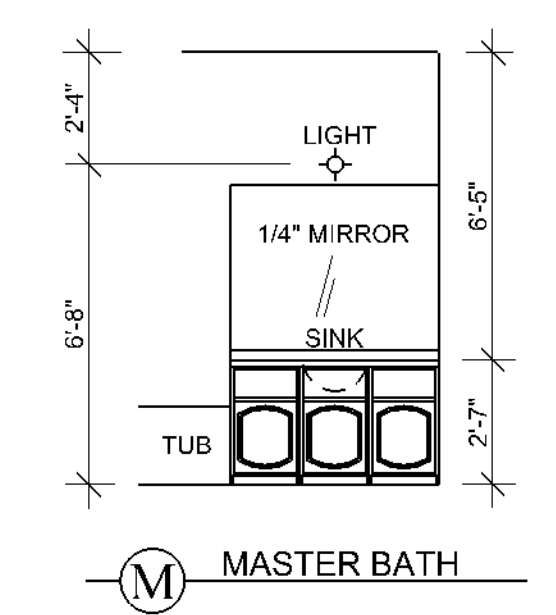

M MASTER BATH

INTERIOR ELEVATIONS 1/4" = 1'-0"

**GARDNER RESIDENCE**  
PLAN 332

DRAWN BY: B. Bideau  
CHECKED BY: B. F.

Sheet: 7 of 7

**Cadsoft**

NOT TO BE COPIED OR REPRODUCED WITHOUT WRITTEN PERMISSION. COPYRIGHT 2004. DO NOT SCALE DRAWINGS.